




**Agnitz Block - Rehab Recommendations**

427 Fifth Street, Calumet, Michigan


East Elevation- Facade Rehab Recommendations

Scale: 3/8"=1'0"

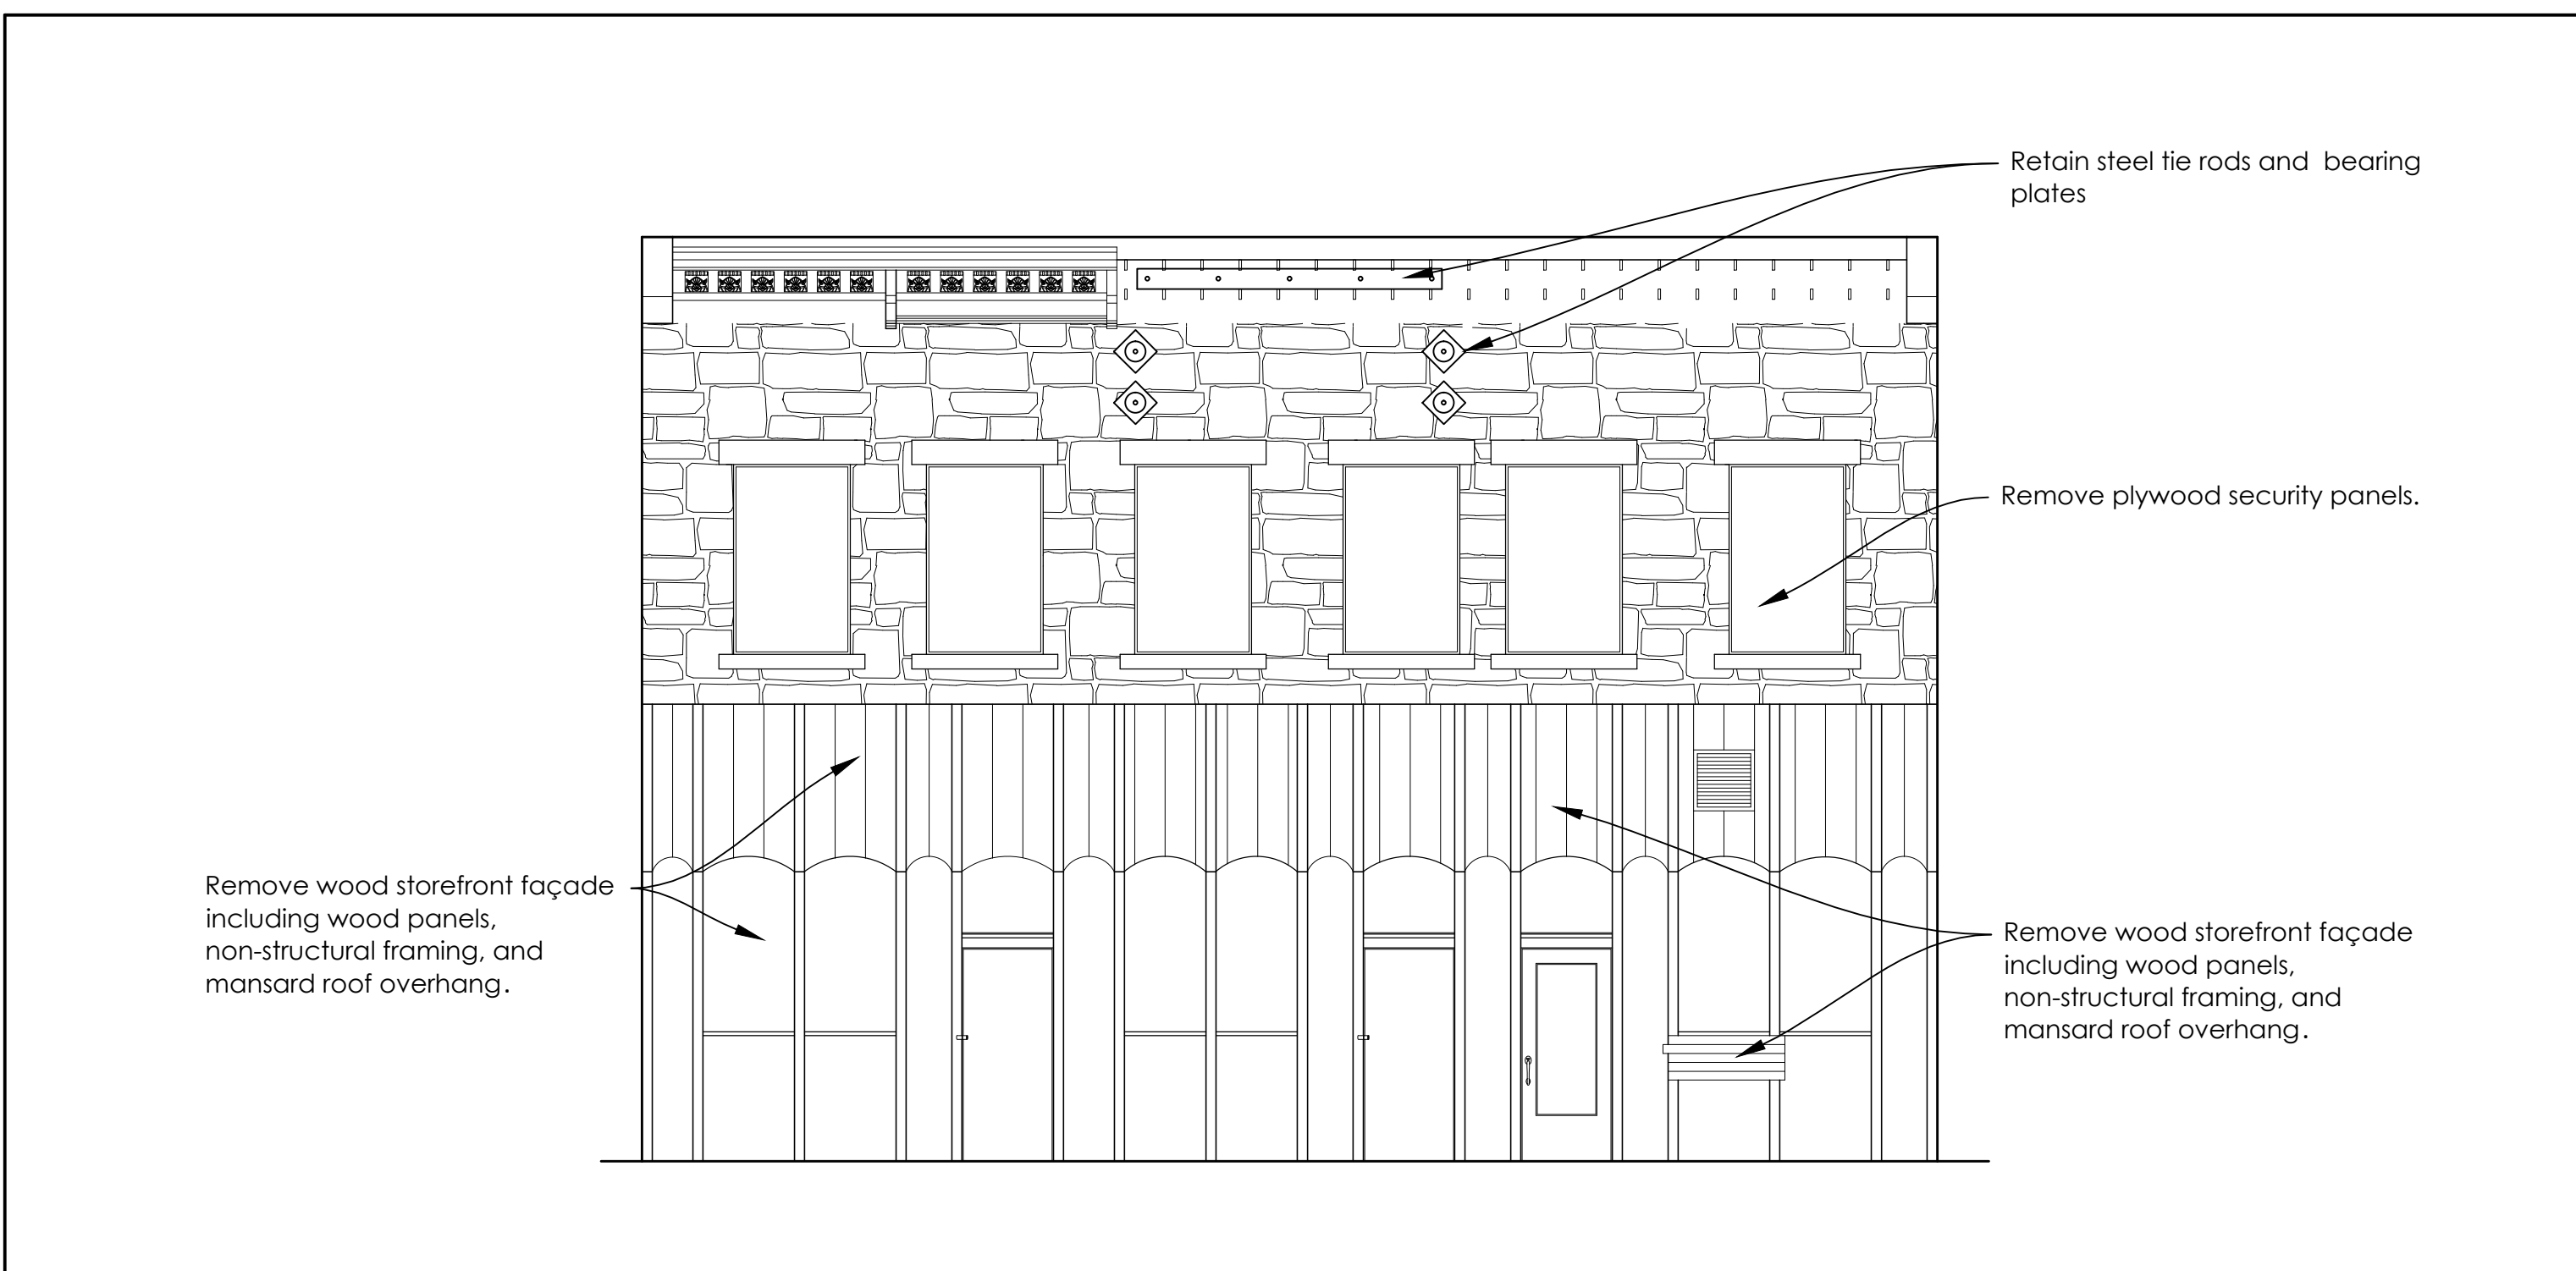

East Elevation- Existing Conditions

Scale: 3/16"=1'0"

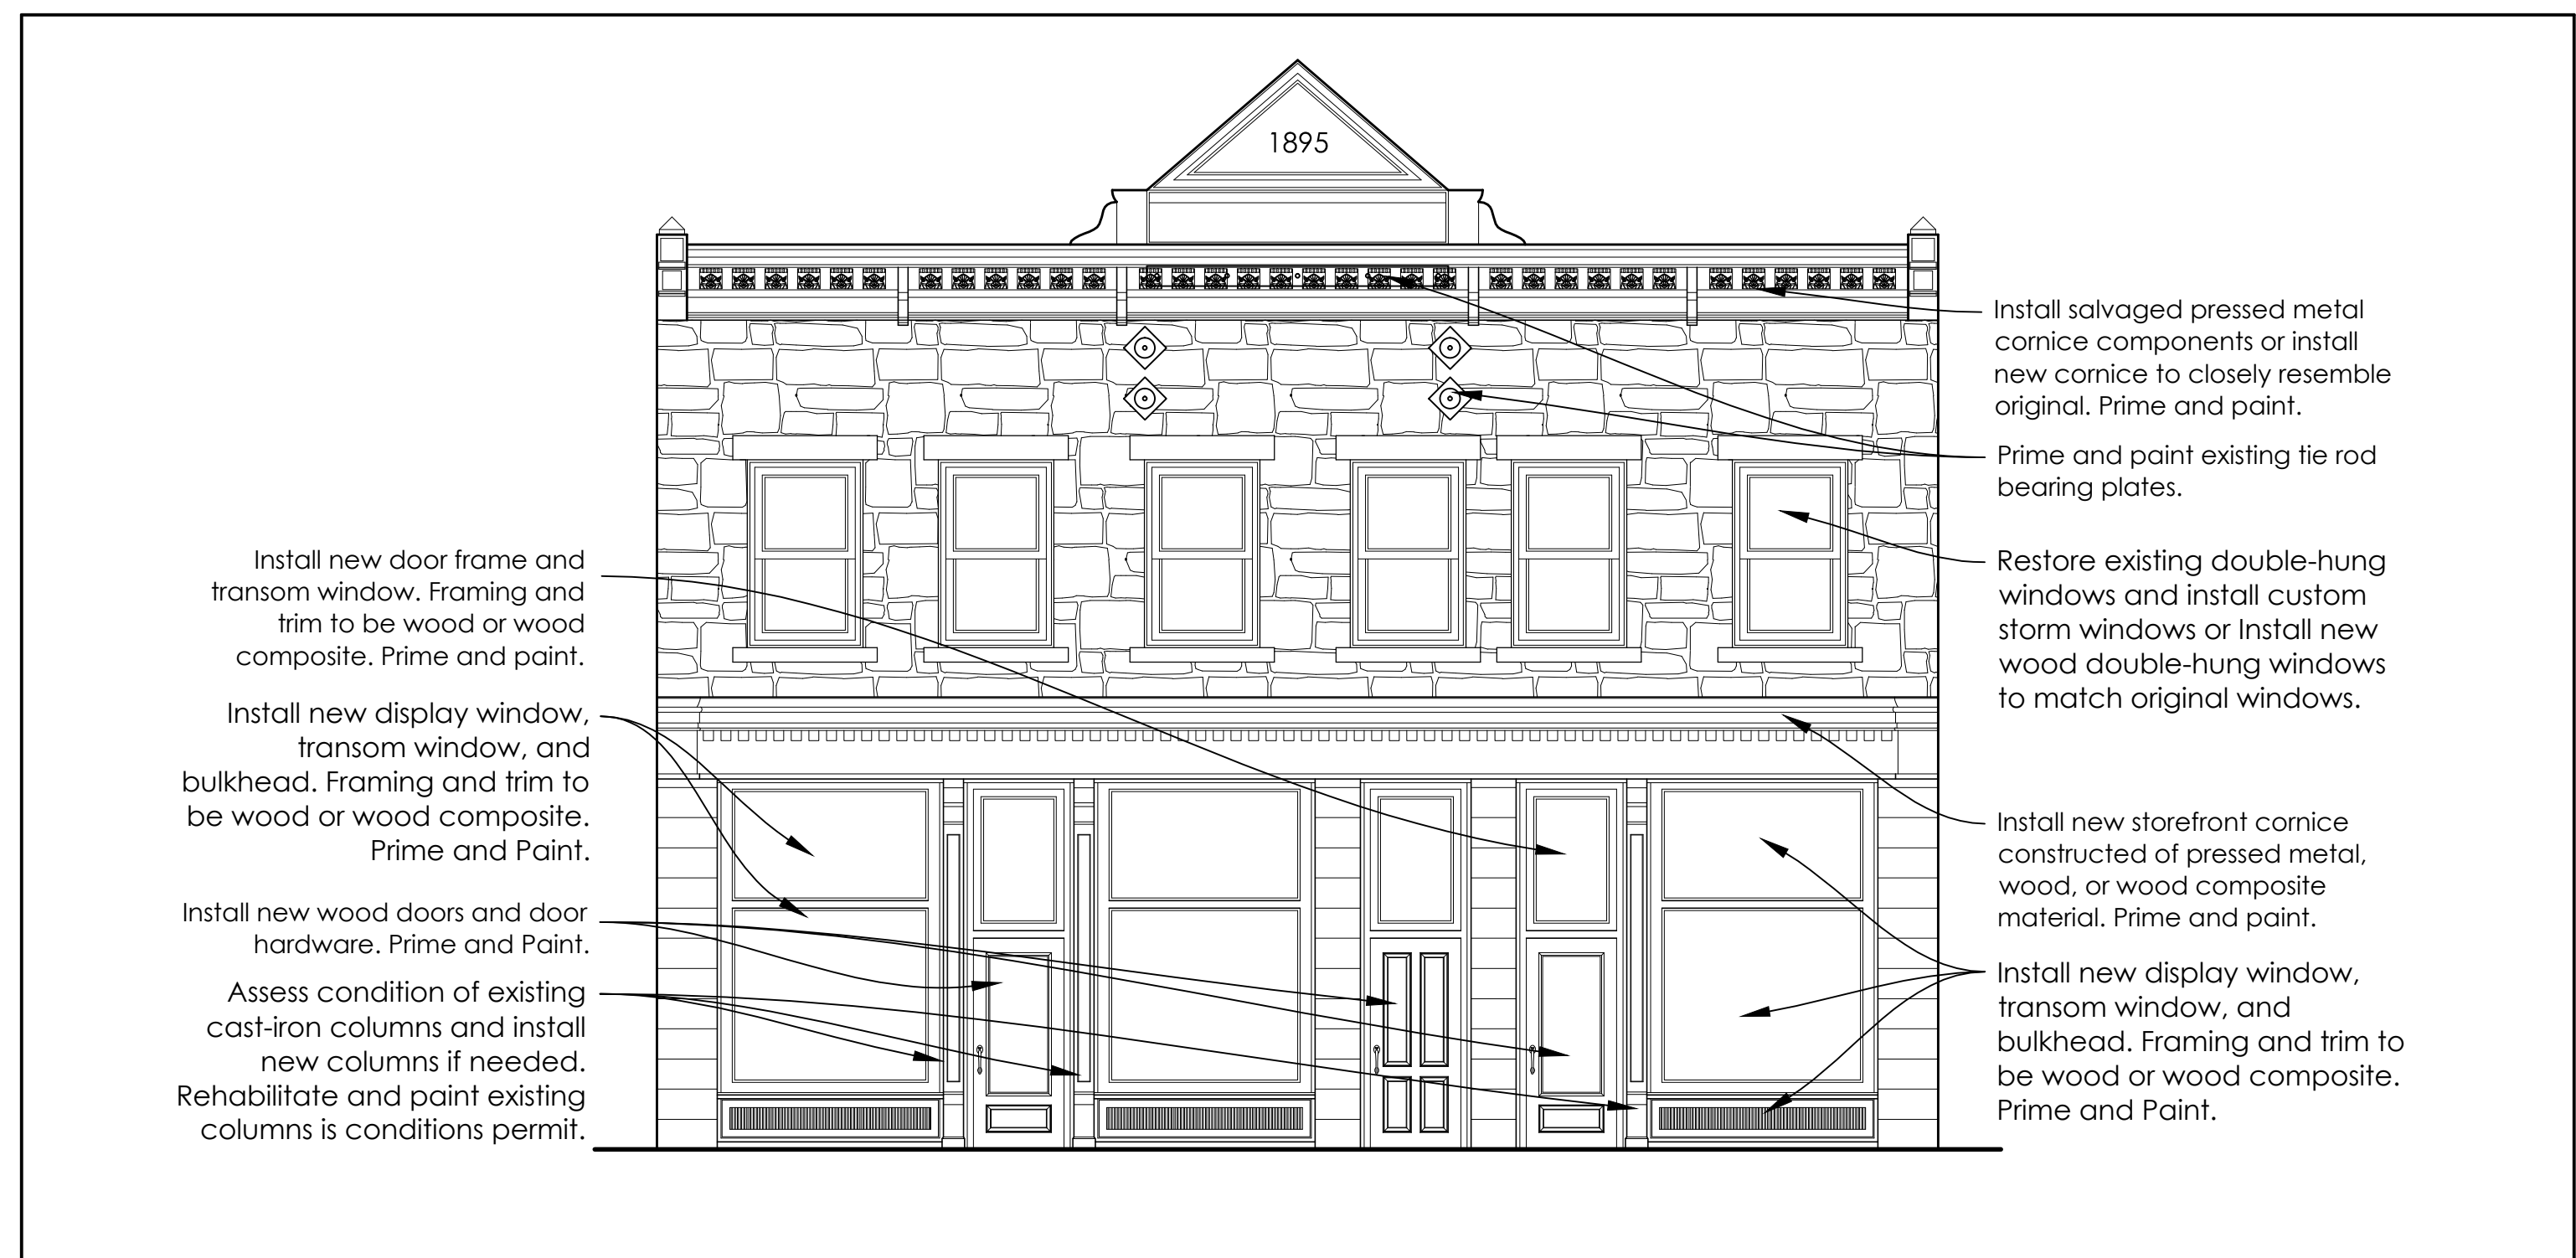

East Elevation- Facade Rehab Recommendations

Scale: 3/16"=1'0"